



FIRST LEVEL ELECTRIC PLAN
SCALE: 1/4" = 1'-0"

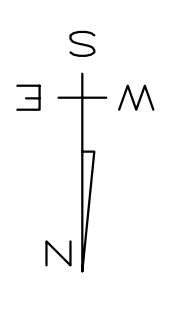


LEGEND

	(4) 110V OUTLETS
	(1) 220V OUTLET
	(4) 110V WATERPROOF GFI OUTLETS
	SINGLE POLE SWITCH
	THREE WAY SWITCH
	SERVICE DISCONNECT
	LIGHT FIXTURE / EXHAUST FAN
	EXHAUST FAN
	WALL MOUNT LIGHT
	RECESSED LIGHT
	SMOKE DETECTOR
	(2) FLOOD LIGHT FIXTURES
	CEILING FAN WITH LIGHT FIXTURE

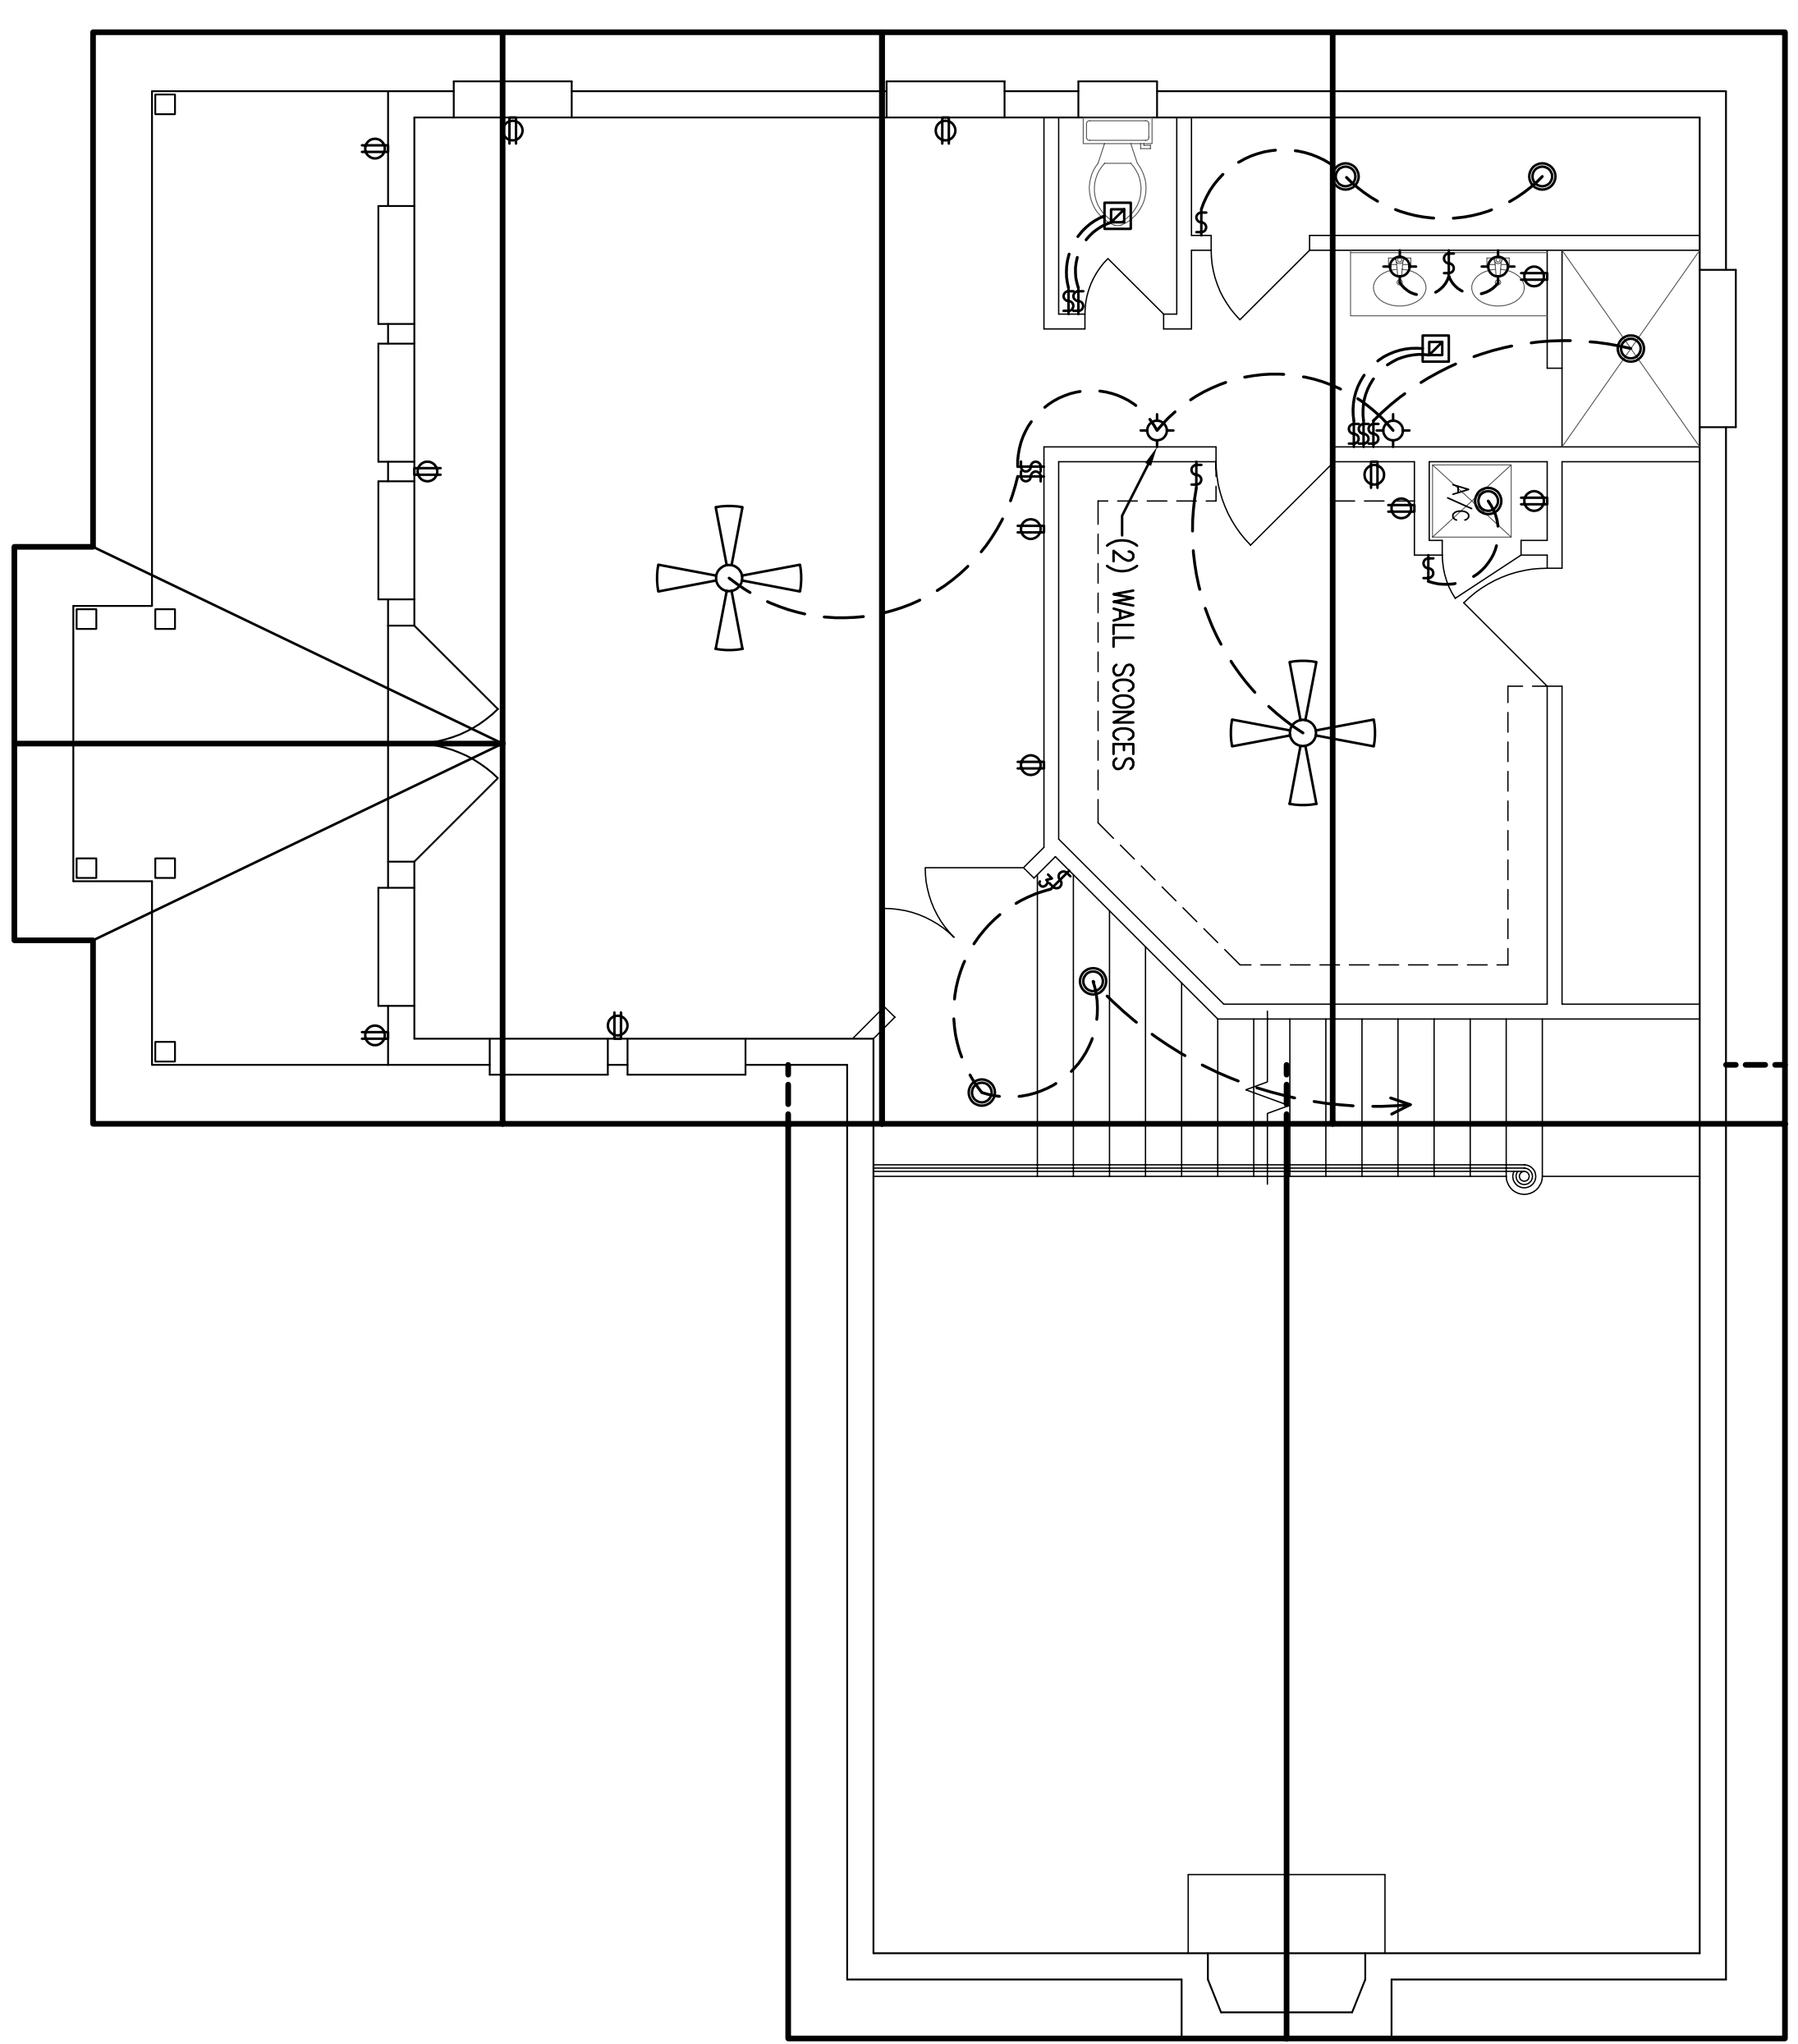

SECOND LEVEL ELECTRIC PLAN
SCALE: 1/4" = 1'-0"

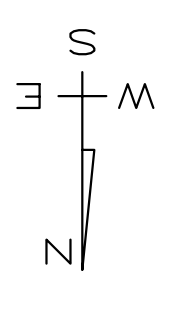

No.	Revisions	Date	By

Date	06-01-07
Scale	1/4"=1'-0"
Drawn	WES
Checked By	WES
Job	2007-34
Sheet	A6

Shields CAD Services

3503 Burling Way - Jacksonville Beach, FL 32250
Phone : (904) 241-1540 - Fax : (904) 247-1577
Email : bill71@cxp.com

Not valid unless embossed by a seal

COPPOLA RESIDENCE
JACOB AVENUE - DUVAL COUNTY, FL

1ST AND SECOND LEVEL ELECTRIC PLANS