

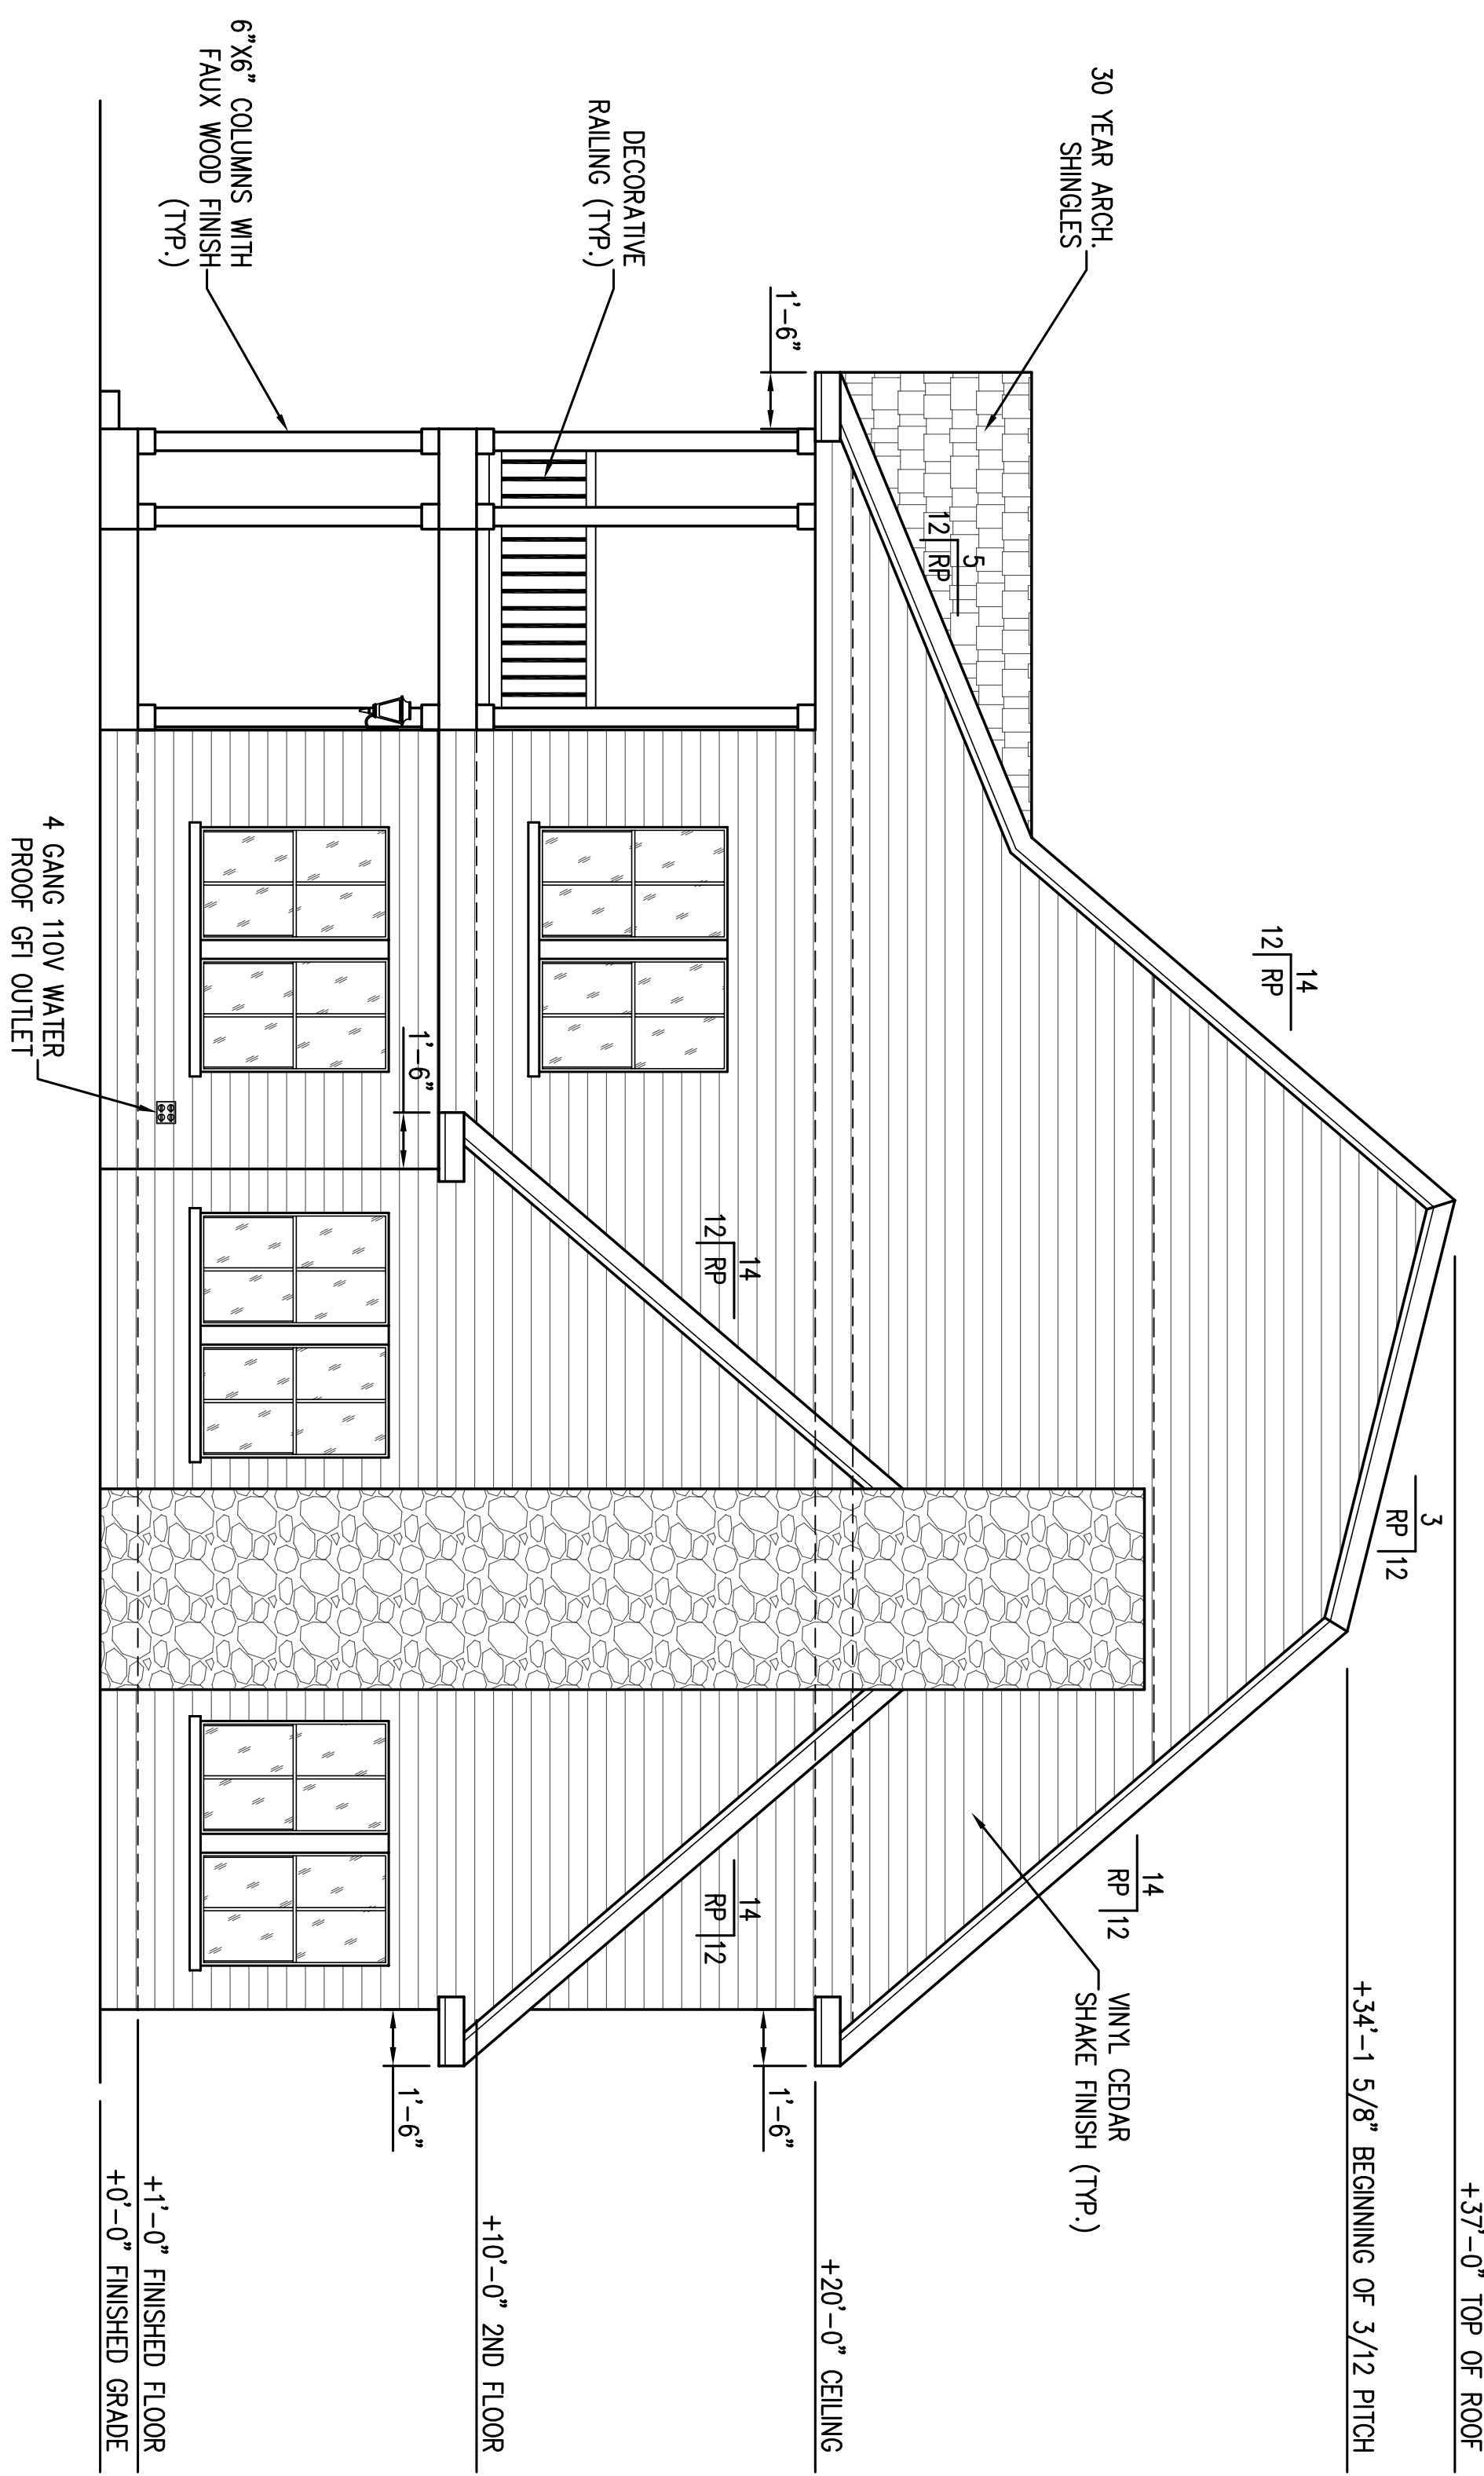


LEFT SIDE ELEVATION
SCALE: 1/4" = 1'-0"

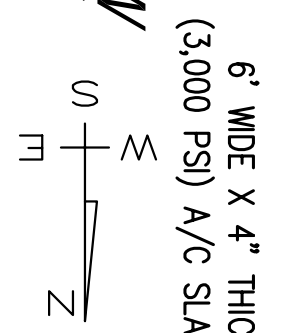

RIGHT SIDE ELEVATION
SCALE: 1/4" = 1'-0"

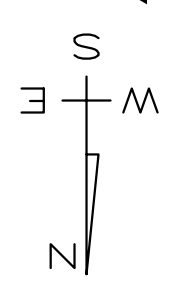

COPPOLA RESIDENCE
JACOB AVENUE - DUVAL COUNTY, FL

LEFT AND RIGHT SIDE ELEVATIONS



Shields CAD Services

3503 Burling Way - Jacksonville Beach, FL 32250
Phone : (904) 241-1540 - Fax : (904) 247-1577
Email : bill71@cxp.com

Not valid unless embossed by a seal

No.	Revisions	Date	By

Date 06-01-07
Scale 1/4"=1'-0"
Drawn WES
Checked By WES
Job 2007-34
Sheet

A3